



LOCATION MAP  
SC: 1" = 500'

# HORIZON HILLS REPLAT "E"

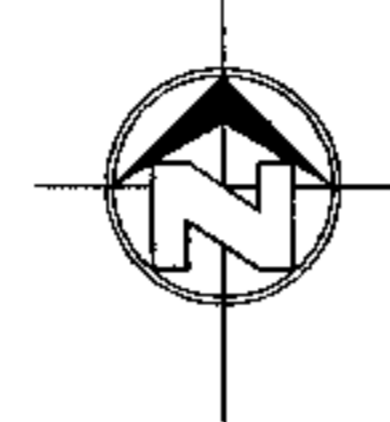



SCALE: 1"=50'

HORIZON HILLS  
REPLAT "E"

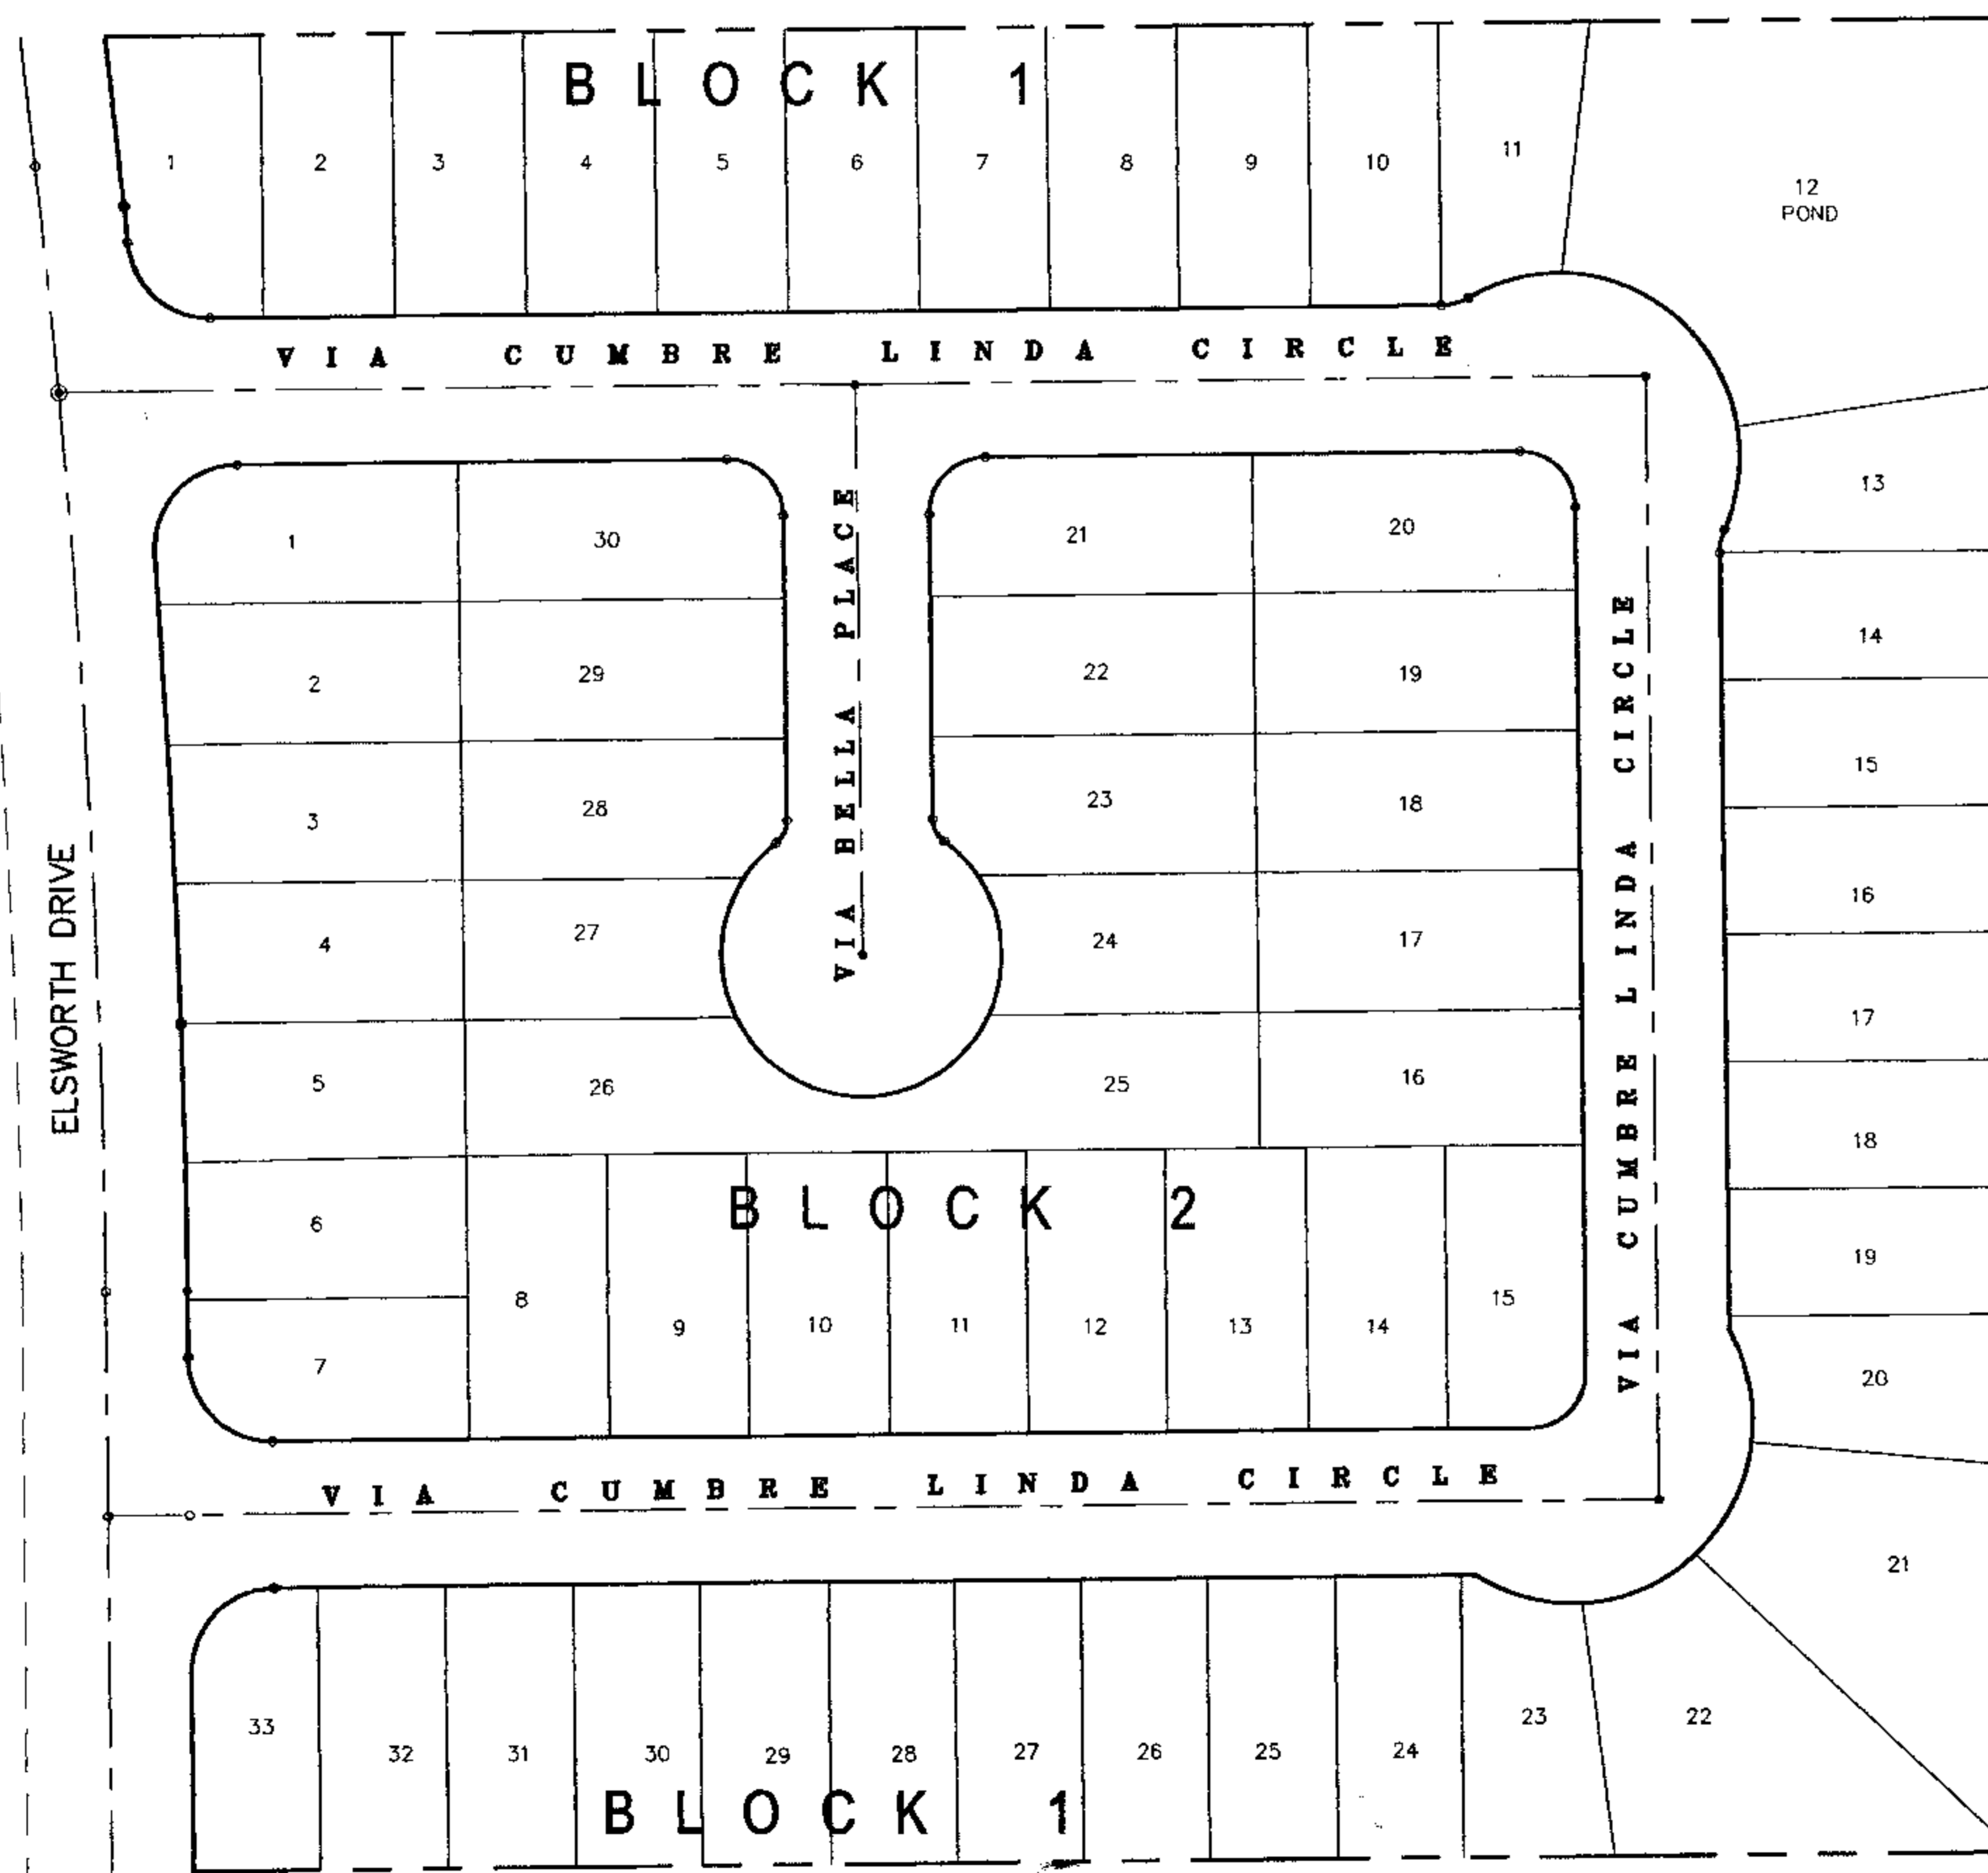

## INDEX OF SHEETS

COVER SHEET .....	1
PLAT .....	2
STREET PLAN AND PROFILES .....	3-7
GRADING AND DRAINAGE PLAN .....	8
LOT GRADING PLAN .....	9
DETAILS .....	10-11
ILLUMINATION PLAN .....	12
EROSION CONTROL PLAN .....	13

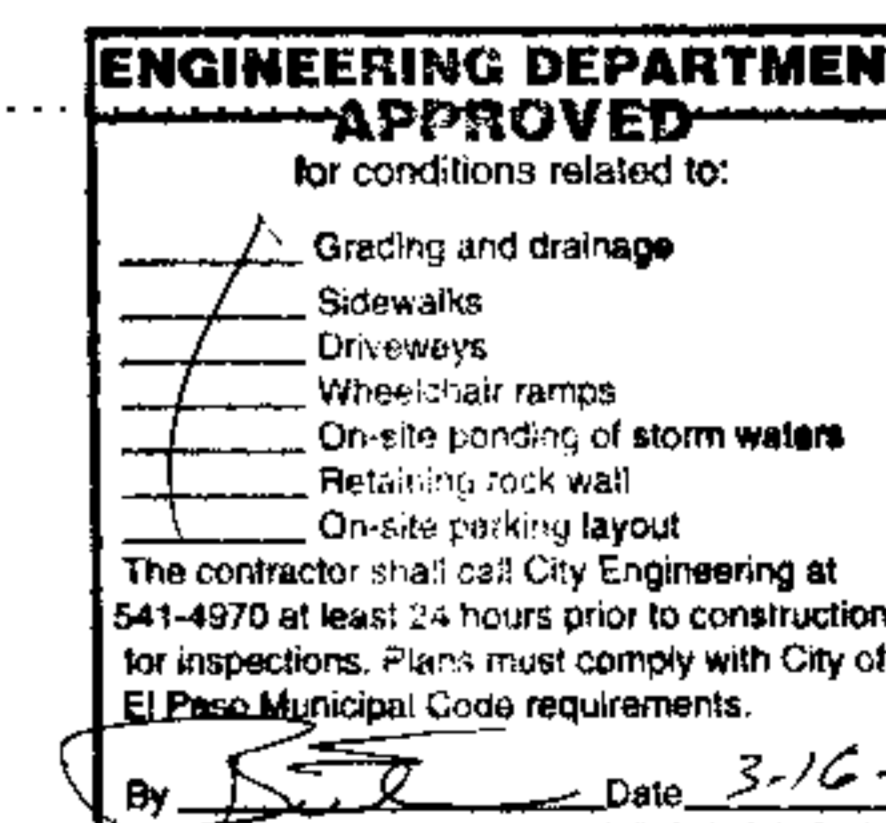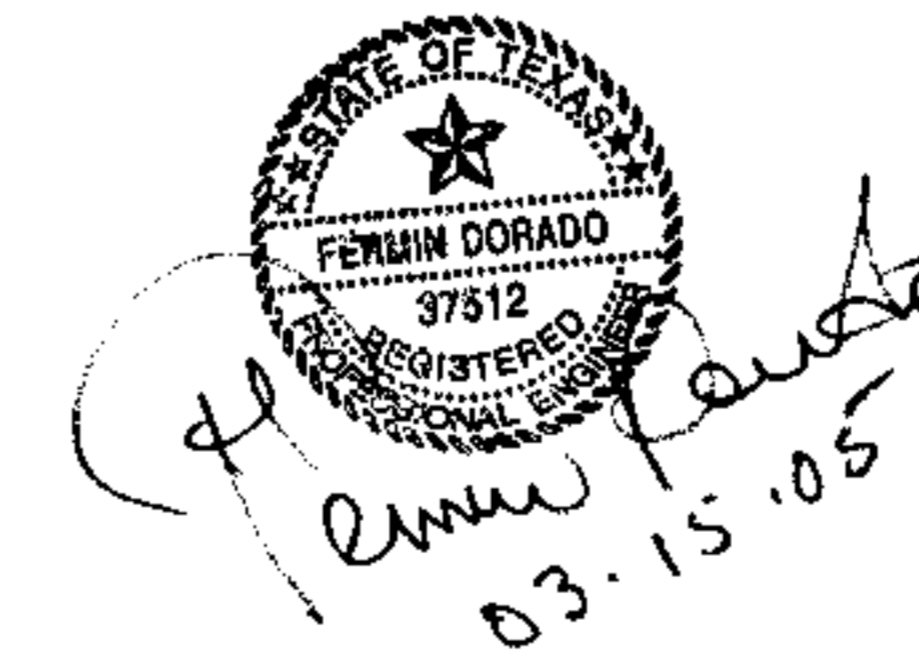

**DORADO**  
ENGINEERING, INC.  
ENGINEERS SURVEYORS PLANNERS  
2717 E. YANDELL EL PASO, TEXAS 79903 (915)562-0002