
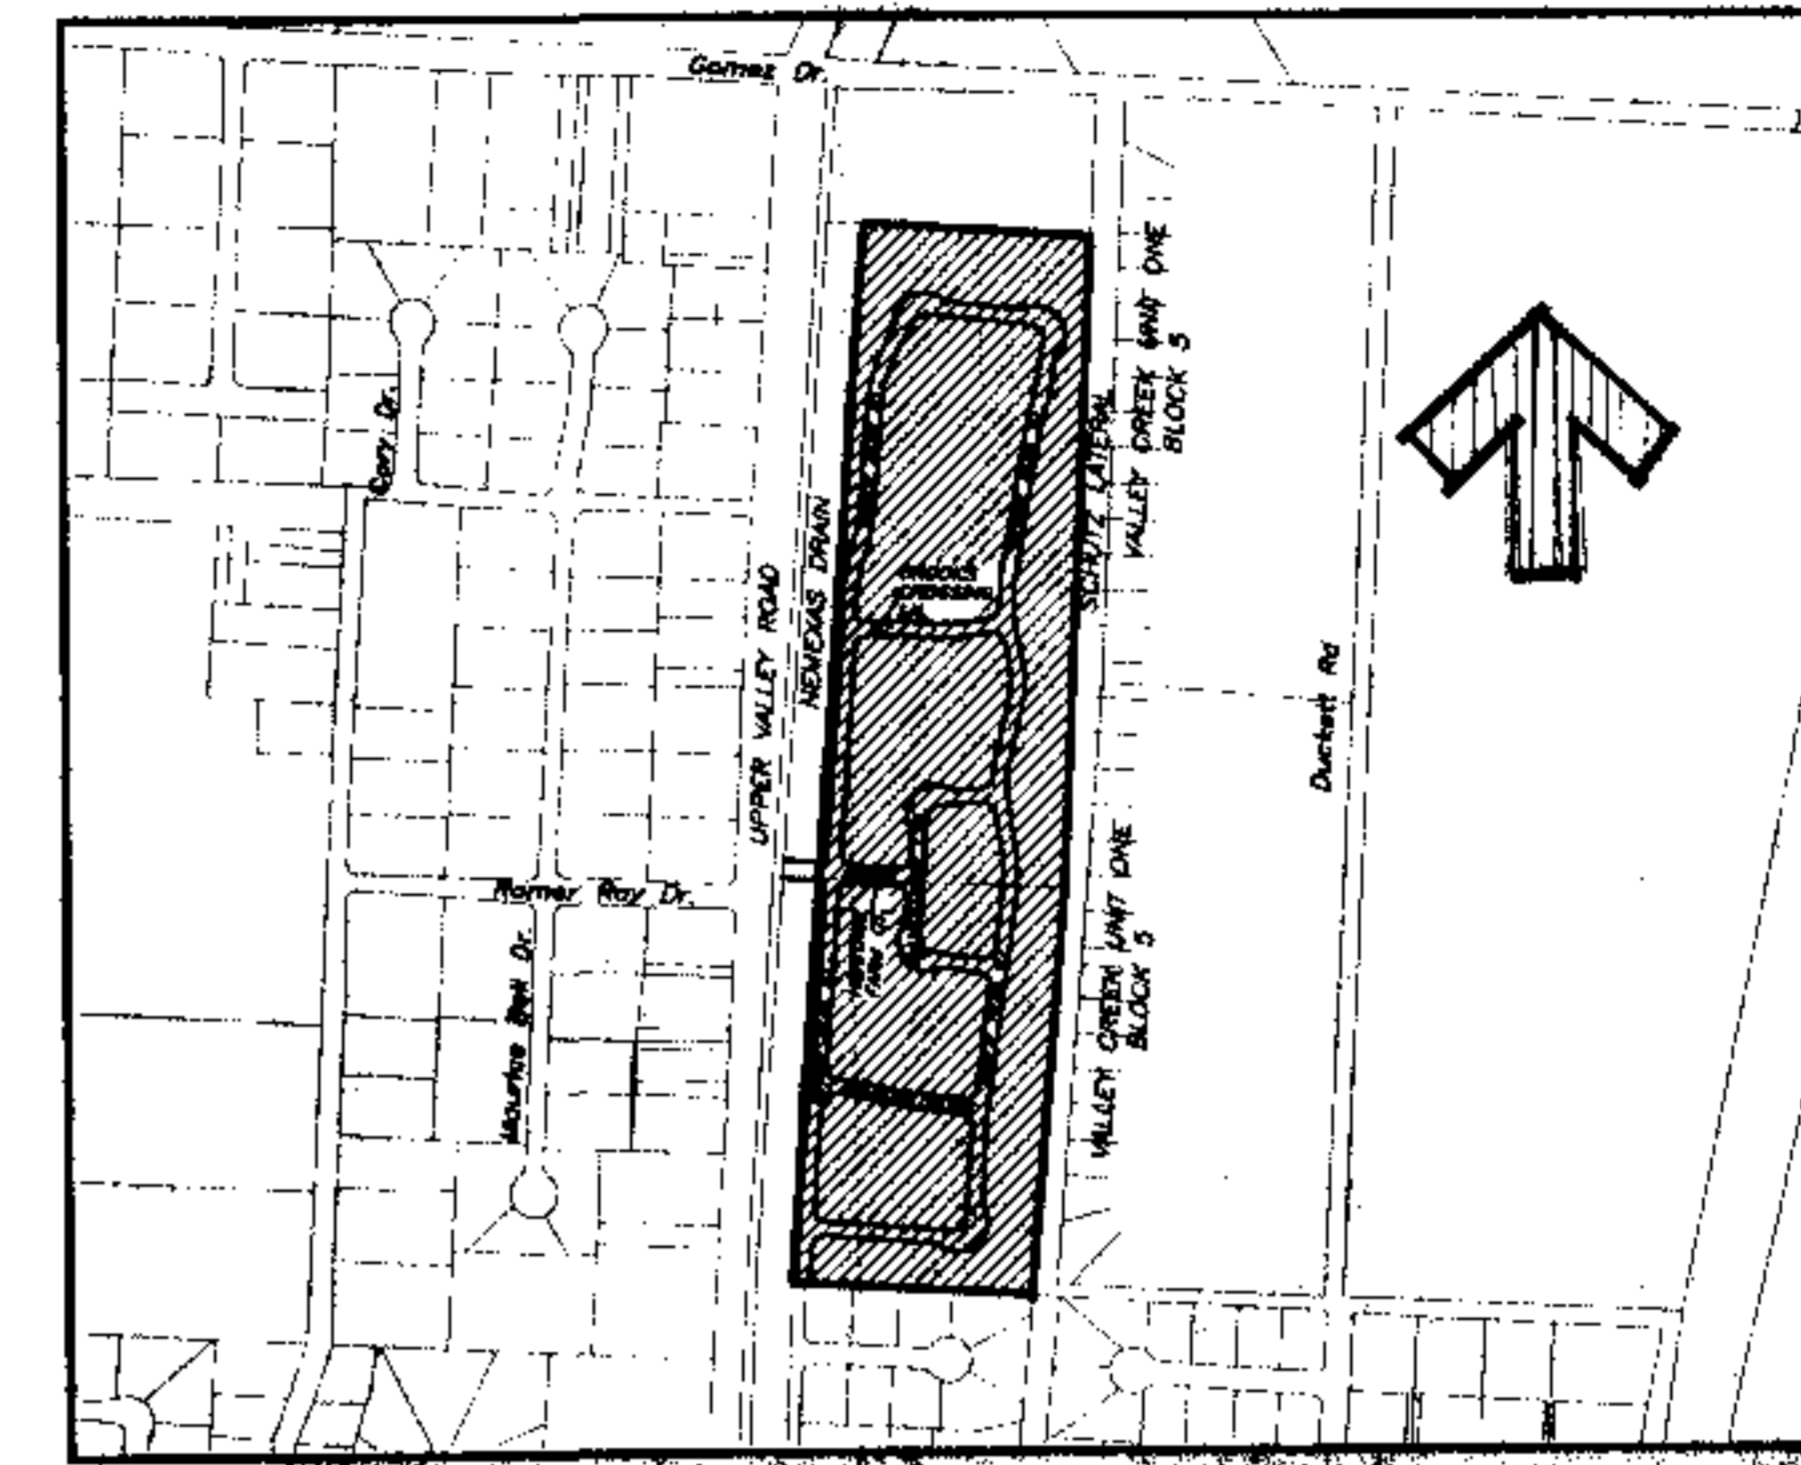


# HERITAGE FARMS SUBDIVISION

TRACTS 11 & 12, BLOCK 7, UPPER VALLEY SURVEYS,  
CITY OF EL PASO, EL PASO COUNTY, TX  
CONTAINING ±31.77-ACRES

## VICINITY MAP

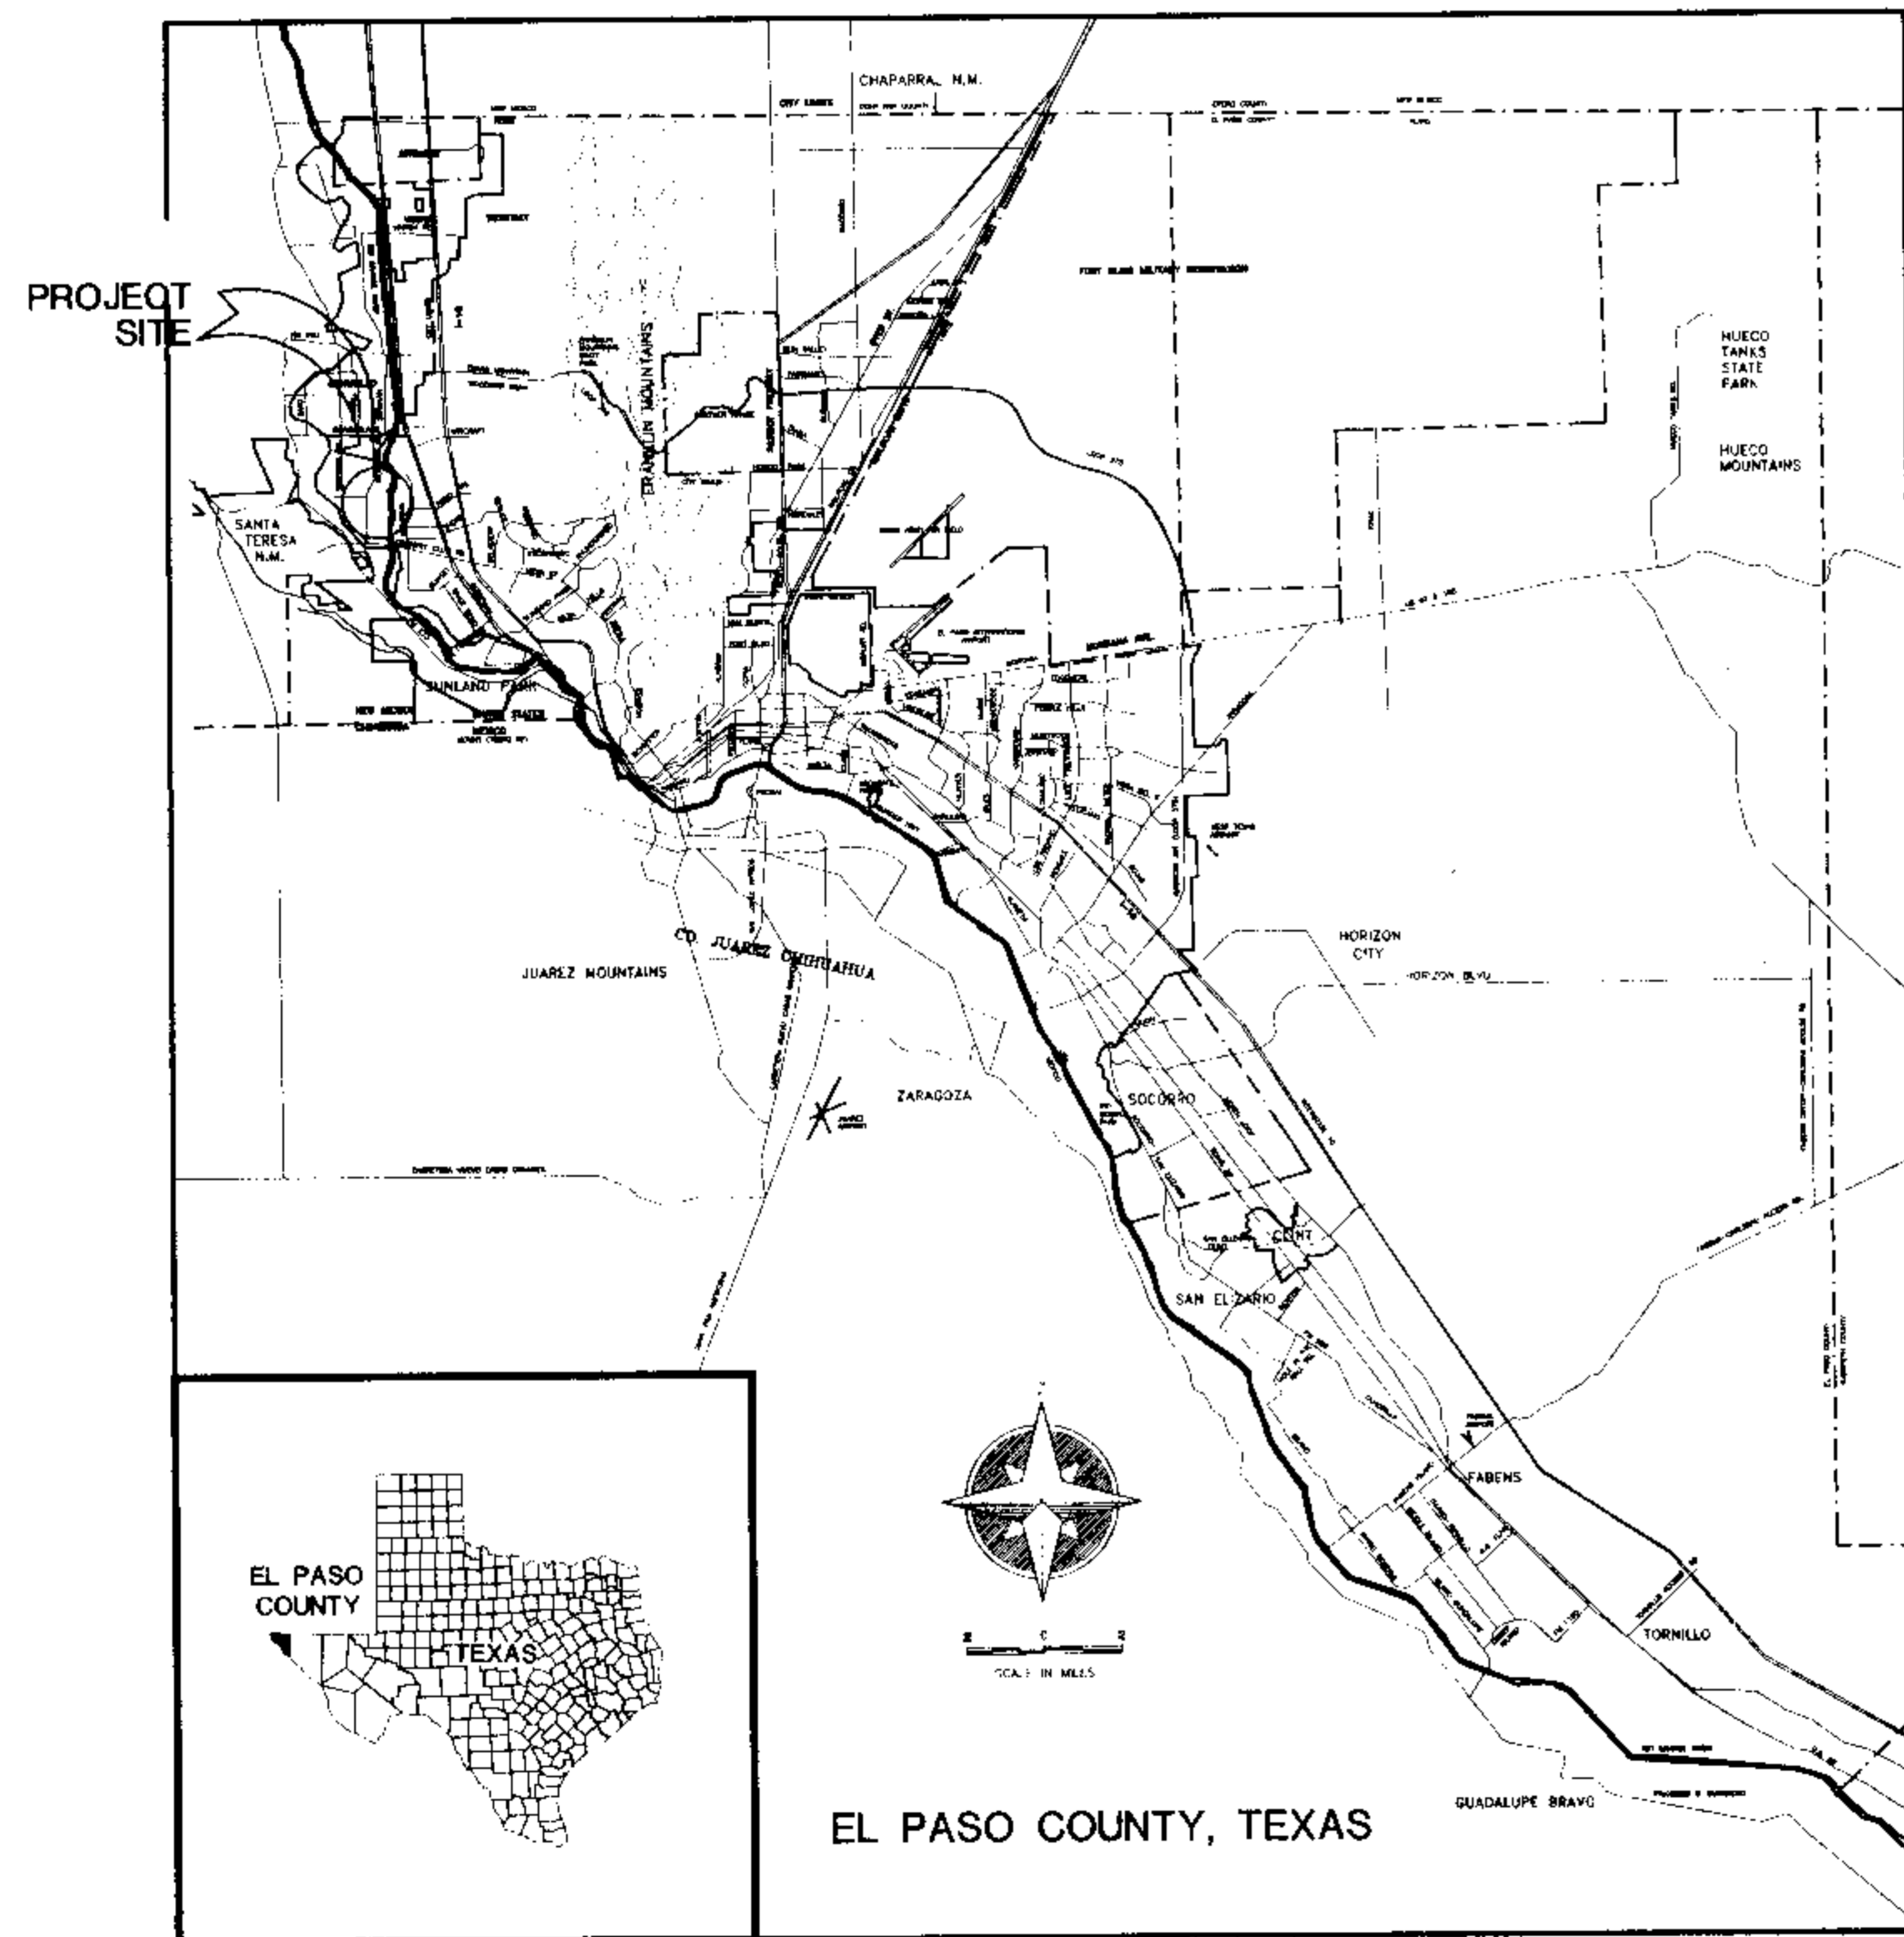

## LOCATION MAP

SCALE: 1" = 600'

## INDEX OF DRAWINGS

C-1	SUBDIVISION PLAT
C-2	GRADING PLAN
C-3	DRAINAGE PLAN
C-4	STREET PLAN AND PROFILE - RIVER RUN ST. (East) 0+00 TO 8+00
C-5	STREET PLAN AND PROFILE - RIVER RUN ST. (East) 8+00 TO 16+00
C-6	STREET PLAN AND PROFILE - RIVER RUN ST. (East) 16+00 TO 24+00
C-7	STREET PLAN AND PROFILE - RIVER RUN ST. (East) 24+00 TO 27+72.06
C-8	STREET PLAN AND PROFILE - RIVER RUN ST. (West) 0+00 TO 8+00
C-9	STREET PLAN AND PROFILE - RIVER RUN ST. (West) 8+00 TO 16+00
C-10	STREET PLAN AND PROFILE - RIVER RUN ST. (West) 16+00 TO 22+25.84
C-11	STREET PLAN AND PROFILE - BROOKS CROSSING LN. 0+00 TO 3+60.91
C-12	STREET PLAN AND PROFILE - HERITAGE FARM CT. 0+00 TO 3+76.09
C-13	STREET PLAN AND PROFILE - SANCTUARY CIR. 0+00 TO 3+55.05
C-14	STREET PLAN AND PROFILE - SANCTUARY CIR. 0+00 TO 3+77.41
C-15	STREET PLAN AND PROFILE - WATERS EDGE LN. 0+00 TO 3+69.10
C-16	RETENTION POND PLAN
C-17	PIPE EQUALIZERS SECTIONS & DETAILS
C-18	PIPE CULVERT CROSSING & DETAILS
C-19	SECTIONS
C-20	STANDARD DETAILS
C-21	STREET LIGHTING & SIGNAGE PLAN
C-22	STORM WATER POLLUTION PREVENTION PLAN



LAND SURVEYOR:  
SMITH & ASSOCIATES  
BASIL R. SMITH, JR., RPLS NO. 4707  
1071 COUNTRY CLUB RD., SUITE M  
EL PASO, TEXAS, 79932  
915-532-4762

CIVIL ENGINEER:  
SITEWORK ENGINEERING, LLC  
JORGE A. GARCIA, P.E. NO. 66437  
444 EXECUTIVE CENTER BLVD., SUITE 134  
EL PASO, TEXAS, 79902  
915-351-8033

OWNER:  
IHN INVESTMENTS, LLC  
10420 MONTWOOD SUITE C  
EL PASO, TEXAS, 79935

## DEVELOPMENT SERVICES DEPARTMENT

### SITE PLAN REVIEW

Reviewed For Conformance For Conditions Related To:

- |   |  |
|---|--|
| <input type="checkbox"/> Demolition Only        | <input type="checkbox"/> Sidewalks                       |
| <input type="checkbox"/> Grading & Drainage     | <input type="checkbox"/> Driveways                       |
| <input type="checkbox"/> Wheelchair Ramps       | <input type="checkbox"/> Retaining Rock Walls            |
| <input type="checkbox"/> On-Site Parking Layout | <input type="checkbox"/> On-Site Ponding of Storm Waters |

Contractor Must Call 24 Hours Prior To Construction For

*[Signature]*  
DATE 4/16/08